


NOTICE:


The information shown on this map was collected from several sources. Therefore, the accuracy of this information is not warranted in any way. The City of California City & Helt Engineering, Inc. assume no liability for any claims arising from the use of this map.

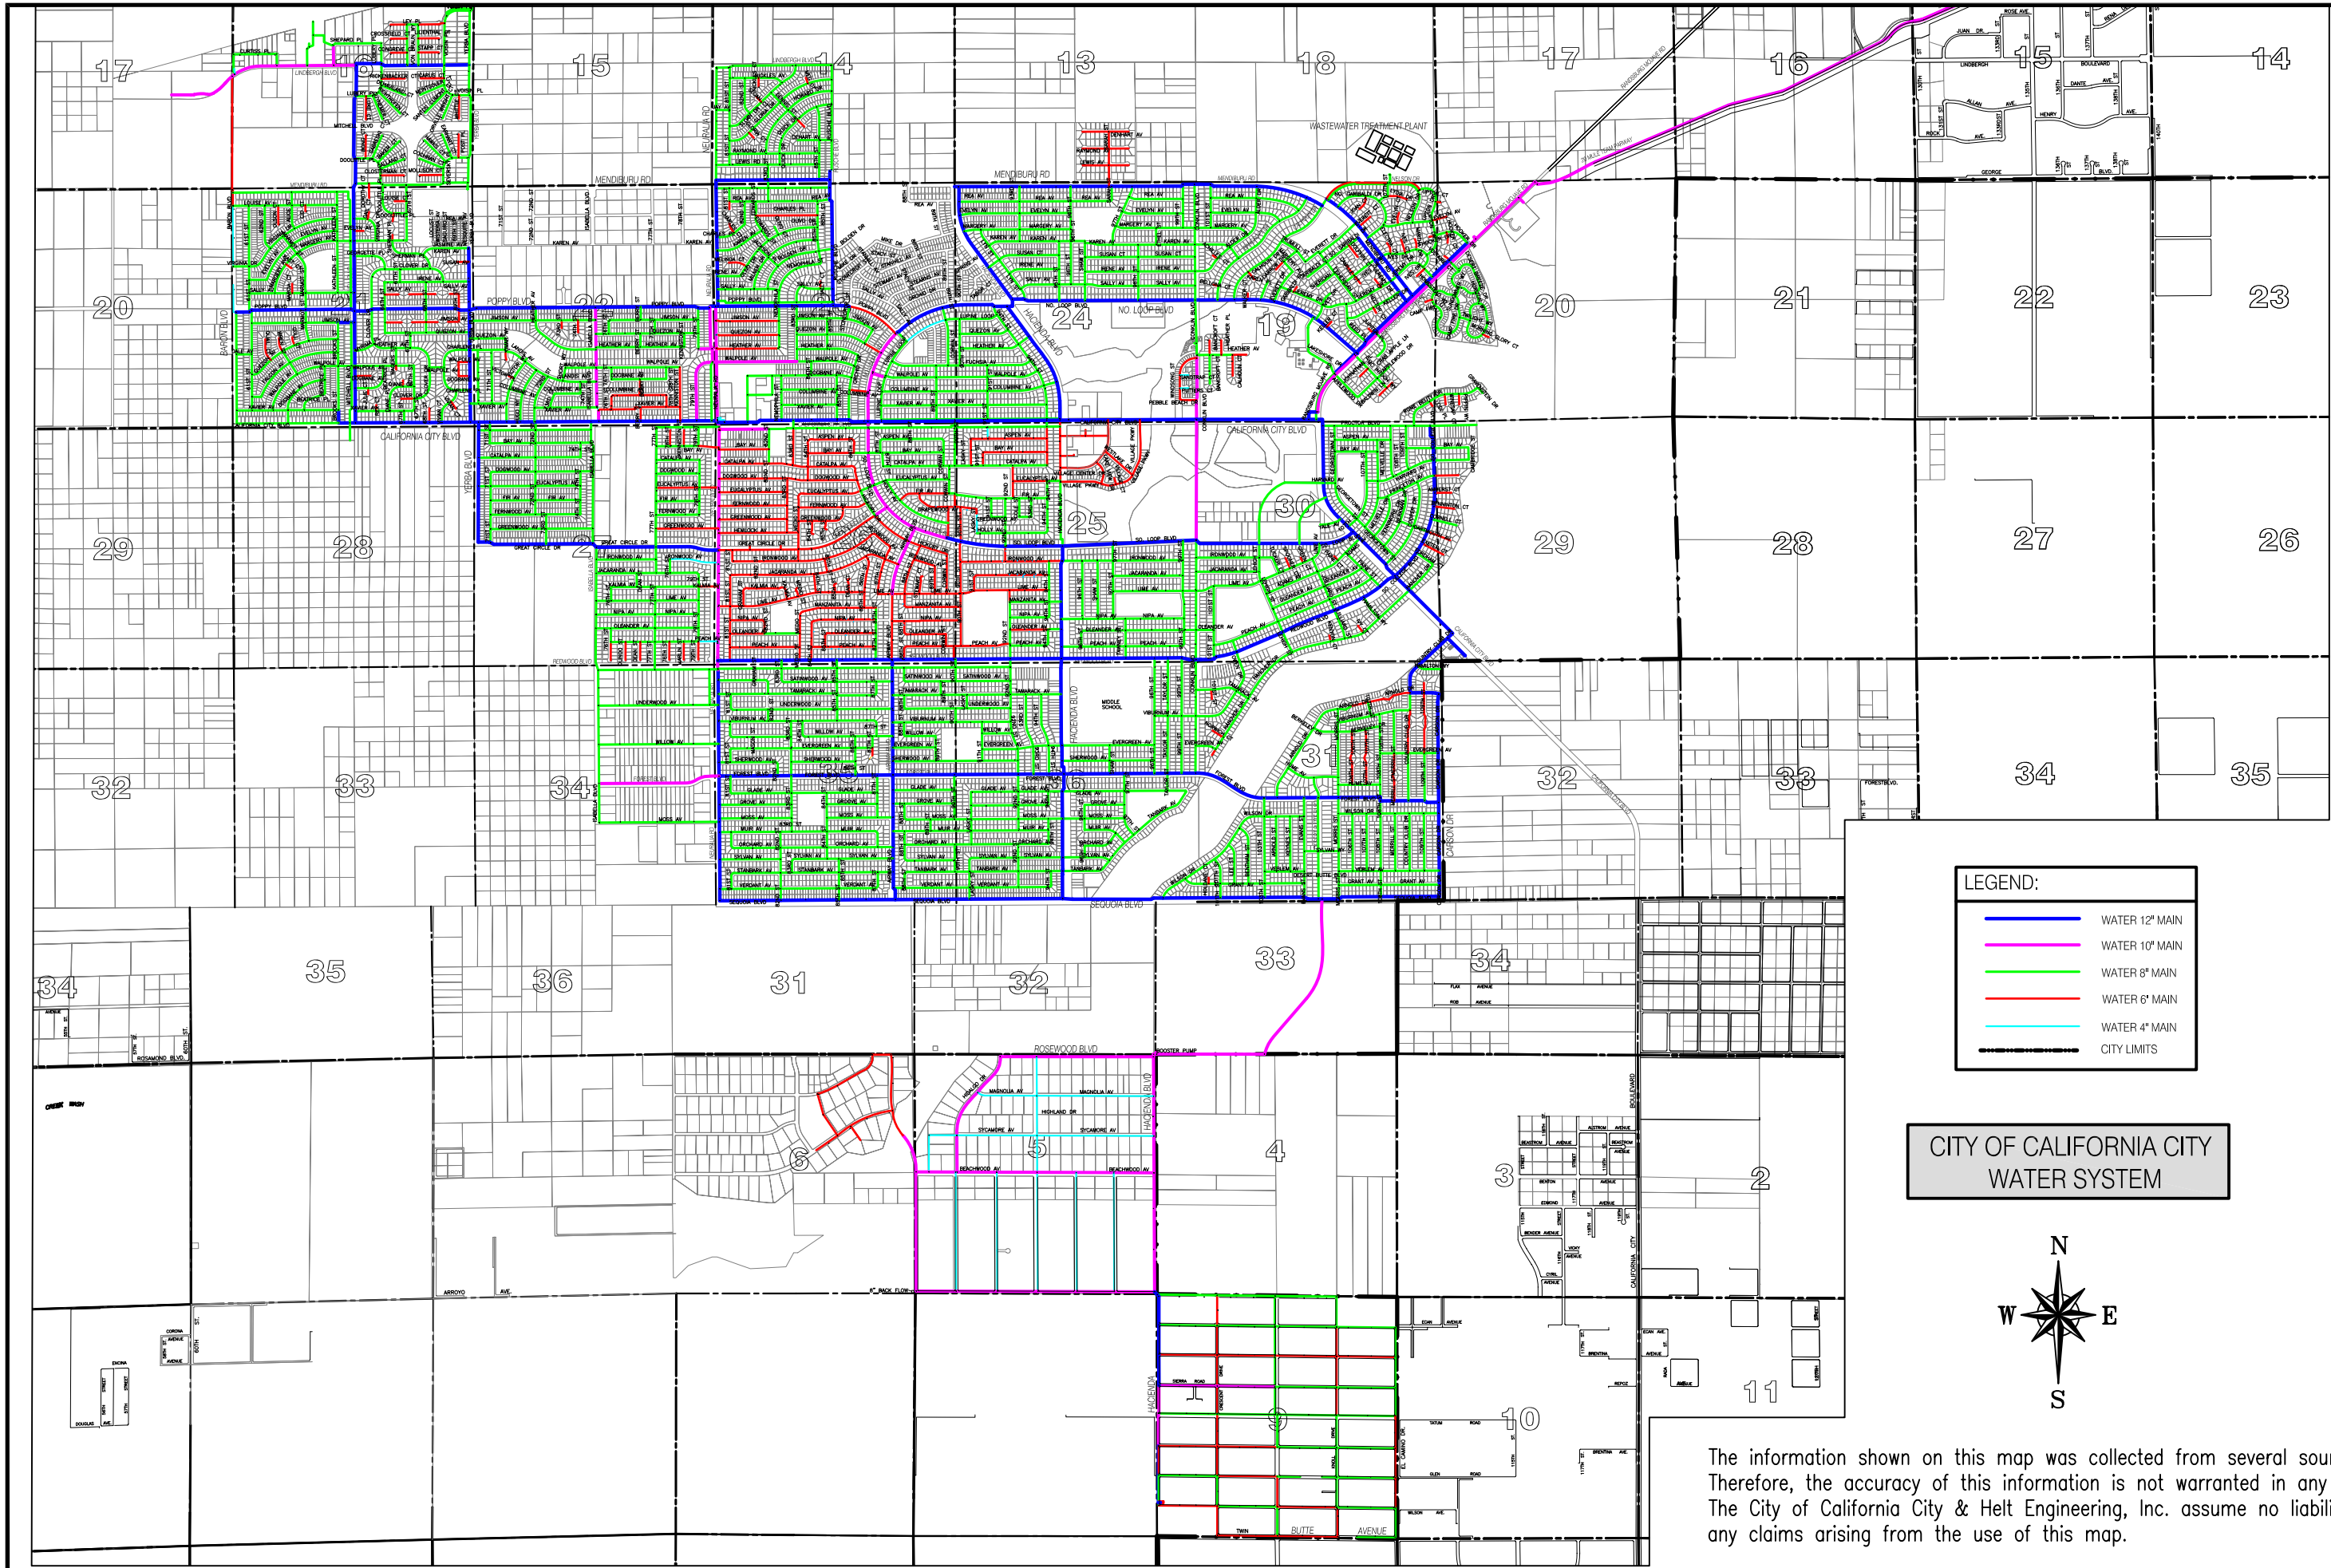

LEGEND:

- WATER 12" MAIN
- WATER 10" MAIN
- WATER 8" MAIN
- WATER 6" MAIN
- WATER 4" MAIN
- CITY LIMITS

**CITY OF CALIFORNIA CITY
WATER SYSTEM**

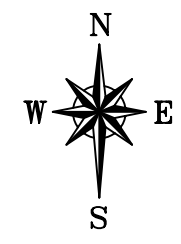

The information shown on this map was collected from several sources. Therefore, the accuracy of this information is not warranted in any way. The City of California City & Helt Engineering, Inc. assume no liability for any claims arising from the use of this map.

<p>HELT ENGINEERING, INC. CIVIL ENGINEERING LAND SURVEYING BUILDING DESIGN AERIAL PHOTOGRAPHY 2930 UNION AVE., BAKERSFIELD, CA 93305 PHONE: (661) 323-6045 FAX: (661) 323-0799</p>	<p>DATE: AS-NOTED SCALE: AS-NOTED DRAWN BY: RP CK'D BY: WD DATE CK'D: 11/24/08</p>
<p>CITY OF CALIFORNIA CITY KERN COUNTY, CALIFORNIA WATER SYSTEM MAP</p>	
<p>SHEET 1</p>	
<p>OF 1 SHEETS</p>	
<p>REVISIONS (CK'D BY DATE CK'D)</p>	
<p>JOB NO. 08400</p>	